


|   |       |               |          |
|---|-------|---------------|----------|
| DATE   | 12/09 | SURVEYED      | N. Olsen |
|   | 01/10 | DESIGNED      | Keith    |
| REVISION   |       | BY            | DATE     |
|   |       |               |          |
| PROJECT SERVICES                                                                                                  |       | ASSET MANAGER |          |
|   |       |               |          |
| CAD FILE RD16697<br>DESIGN CHECK<br>DWG CHECK<br>COMPUTED Y. Peng<br>DRAWN<br>DESIGNED Keith<br>SURVEYED N. Olsen |       |               |          |
| 01/10   |       |               |          |
| 01/10   |       |               |          |

W A I T A K E R E C I T Y C O U N C I L  
 ORIGINAL SCALE 1:200  
 SHEET DRAWING No. 16697  
 CONTRACT No. TA09032  
 SHEETS 3 OF 3  
 ORIGINAL

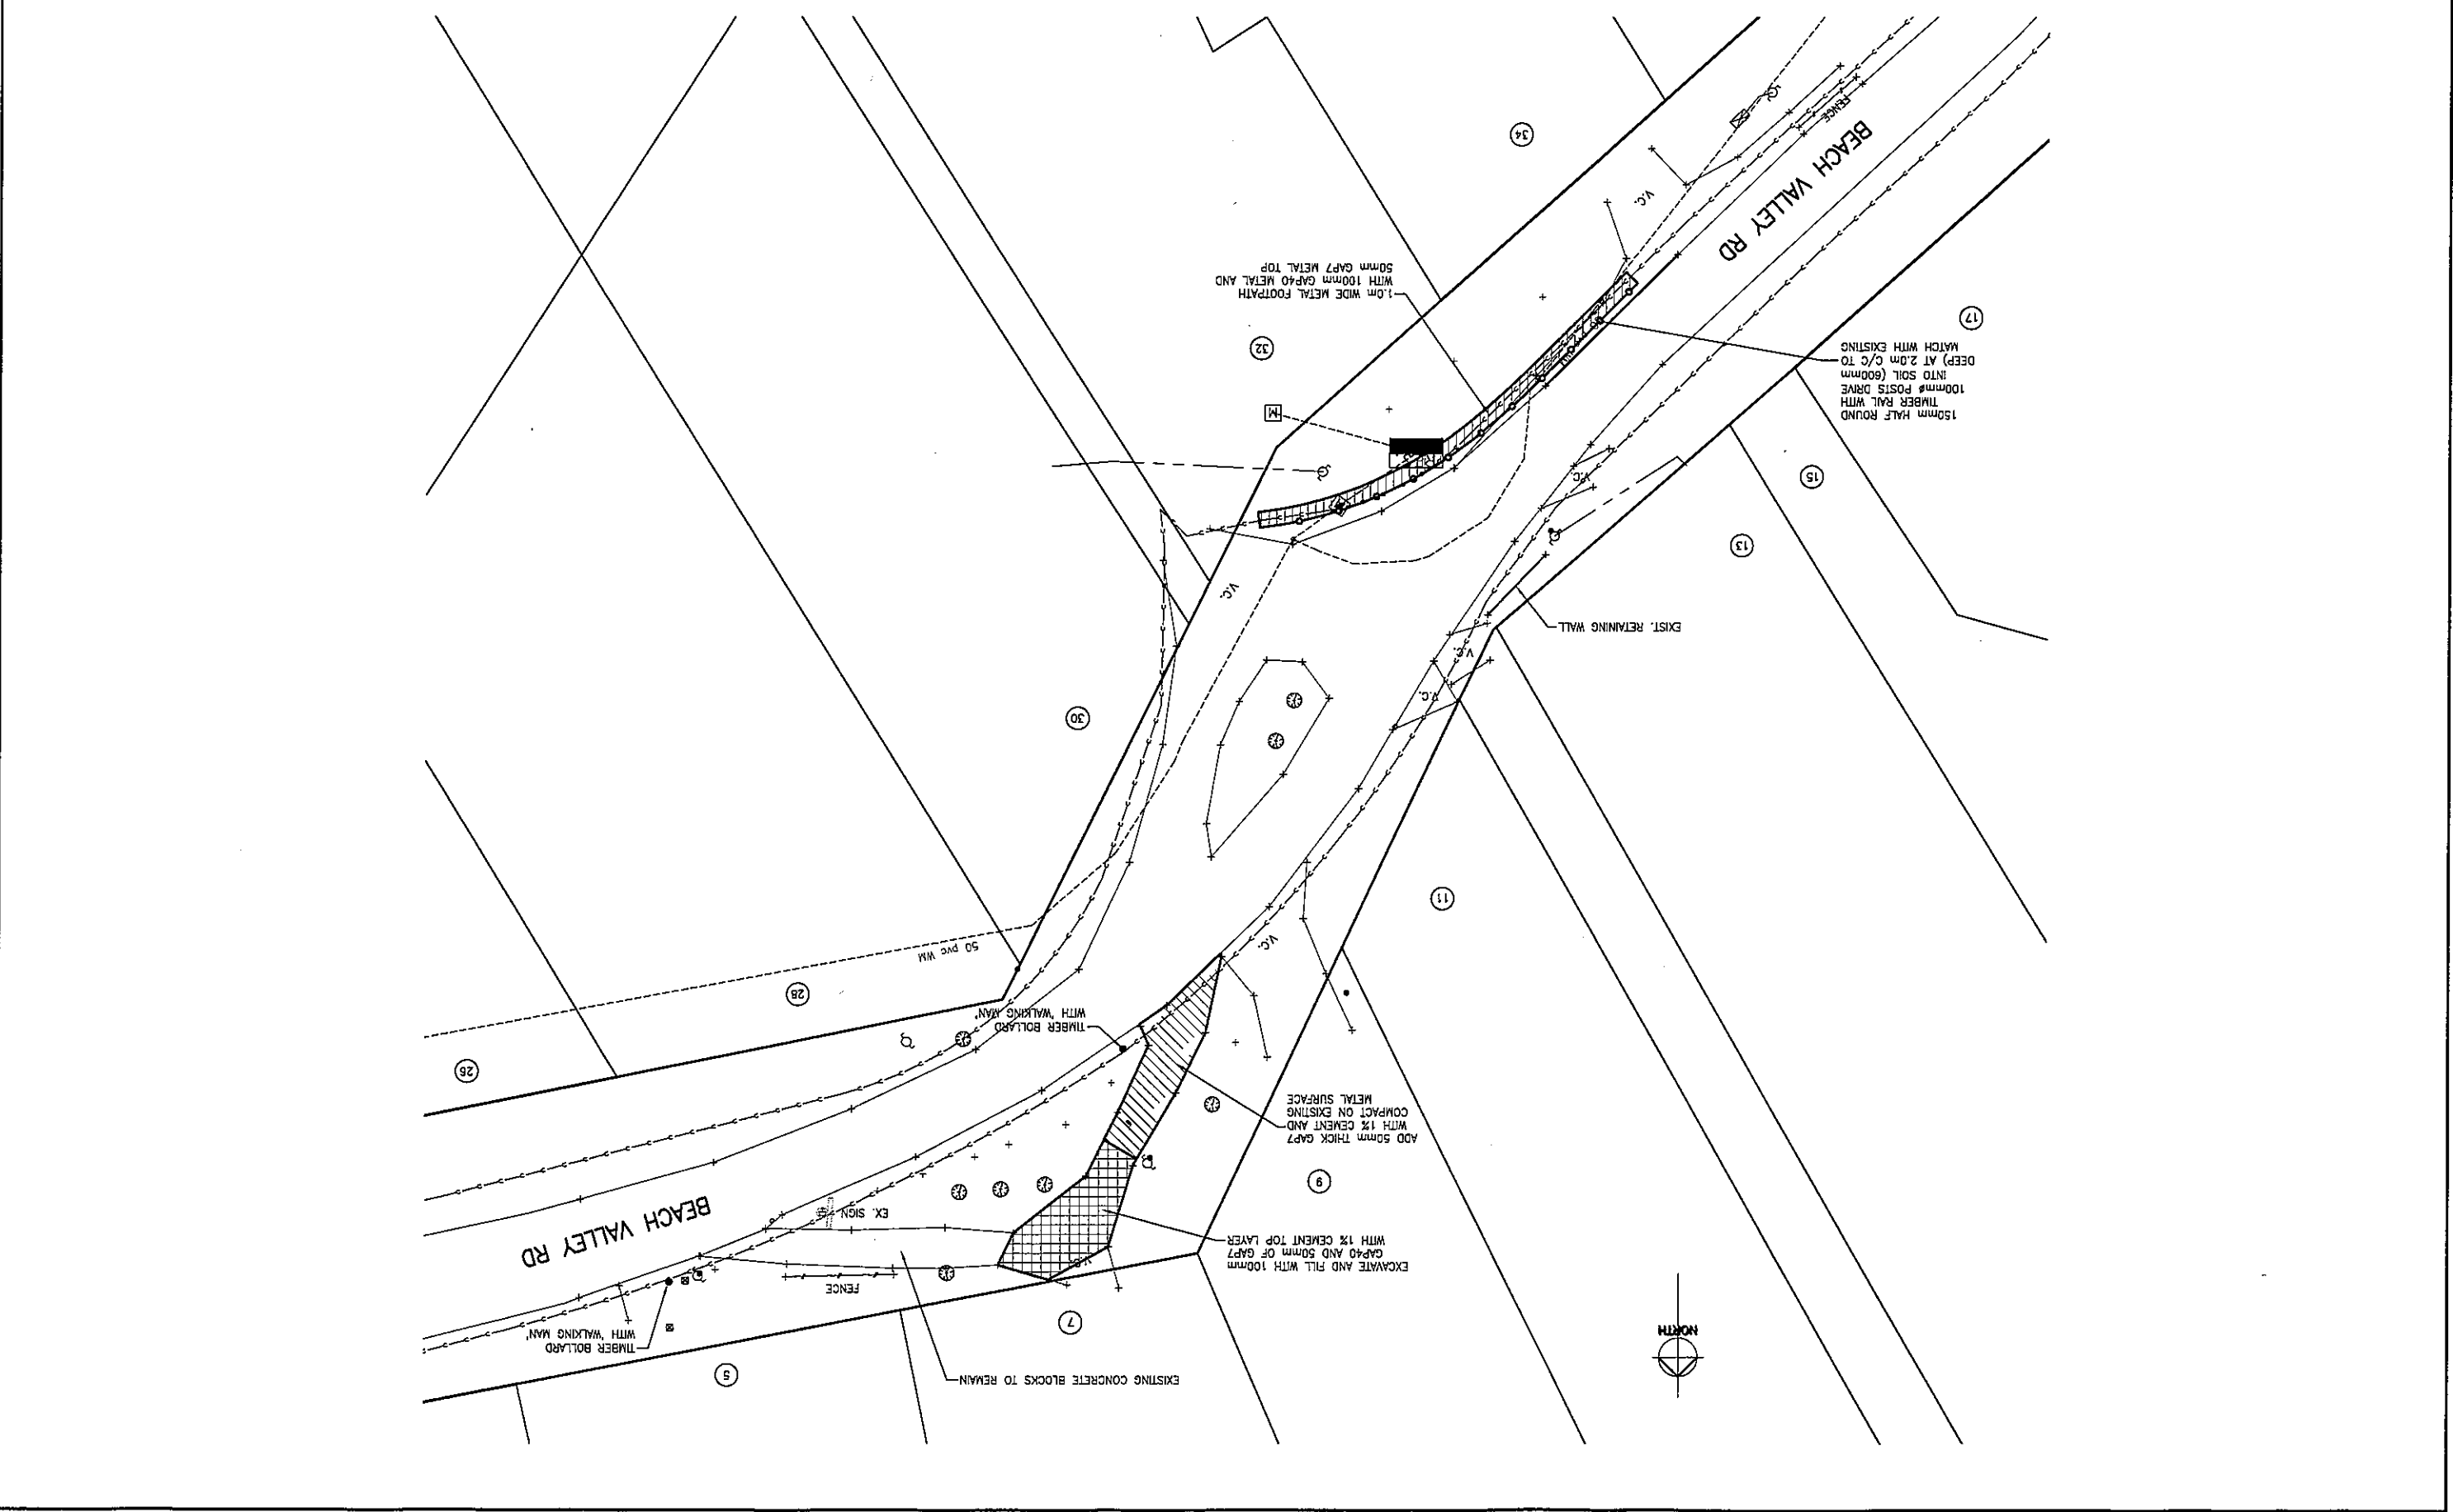

**PRELIMINARY**